
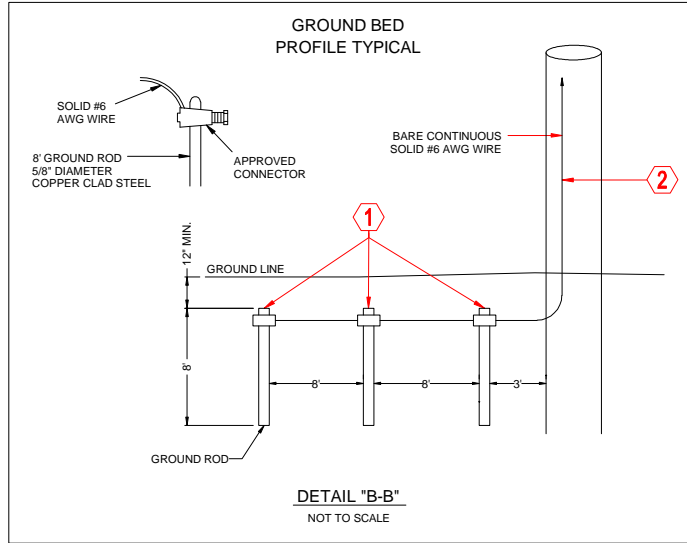
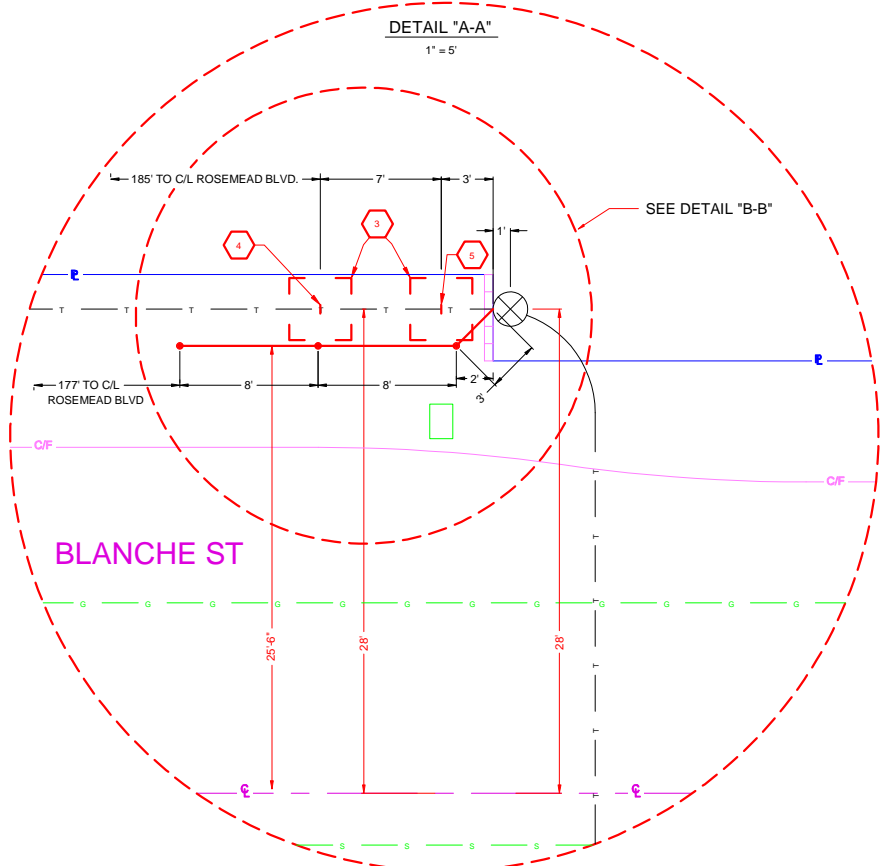


PLACEMENT DATA

1. PL 19 TR FT. # 6 GROUND WIRE
INSTALL 3 COPPER GROUND RODS
5/8" DIAMETER, 8' MINIMUM LENGTH
NO PM - PROTECTION PRECAUTION
POLE # 827217H
R/C 22C
2. PL 33' # 6 GROUND WIRE
POLE # 827217H
R/C 22C
3. DIG 2' 4" X 4" SPLICE PITS
4. REPAIR SUB'S EXISTING 2" DUCT
APPROX. 10' W/O POLE # 827217H
R/C 4C
5. REPAIR SUB'S EXISTING 2" DUCT
APPROX. 3' W/O POLE # 827217H
R/C 4C

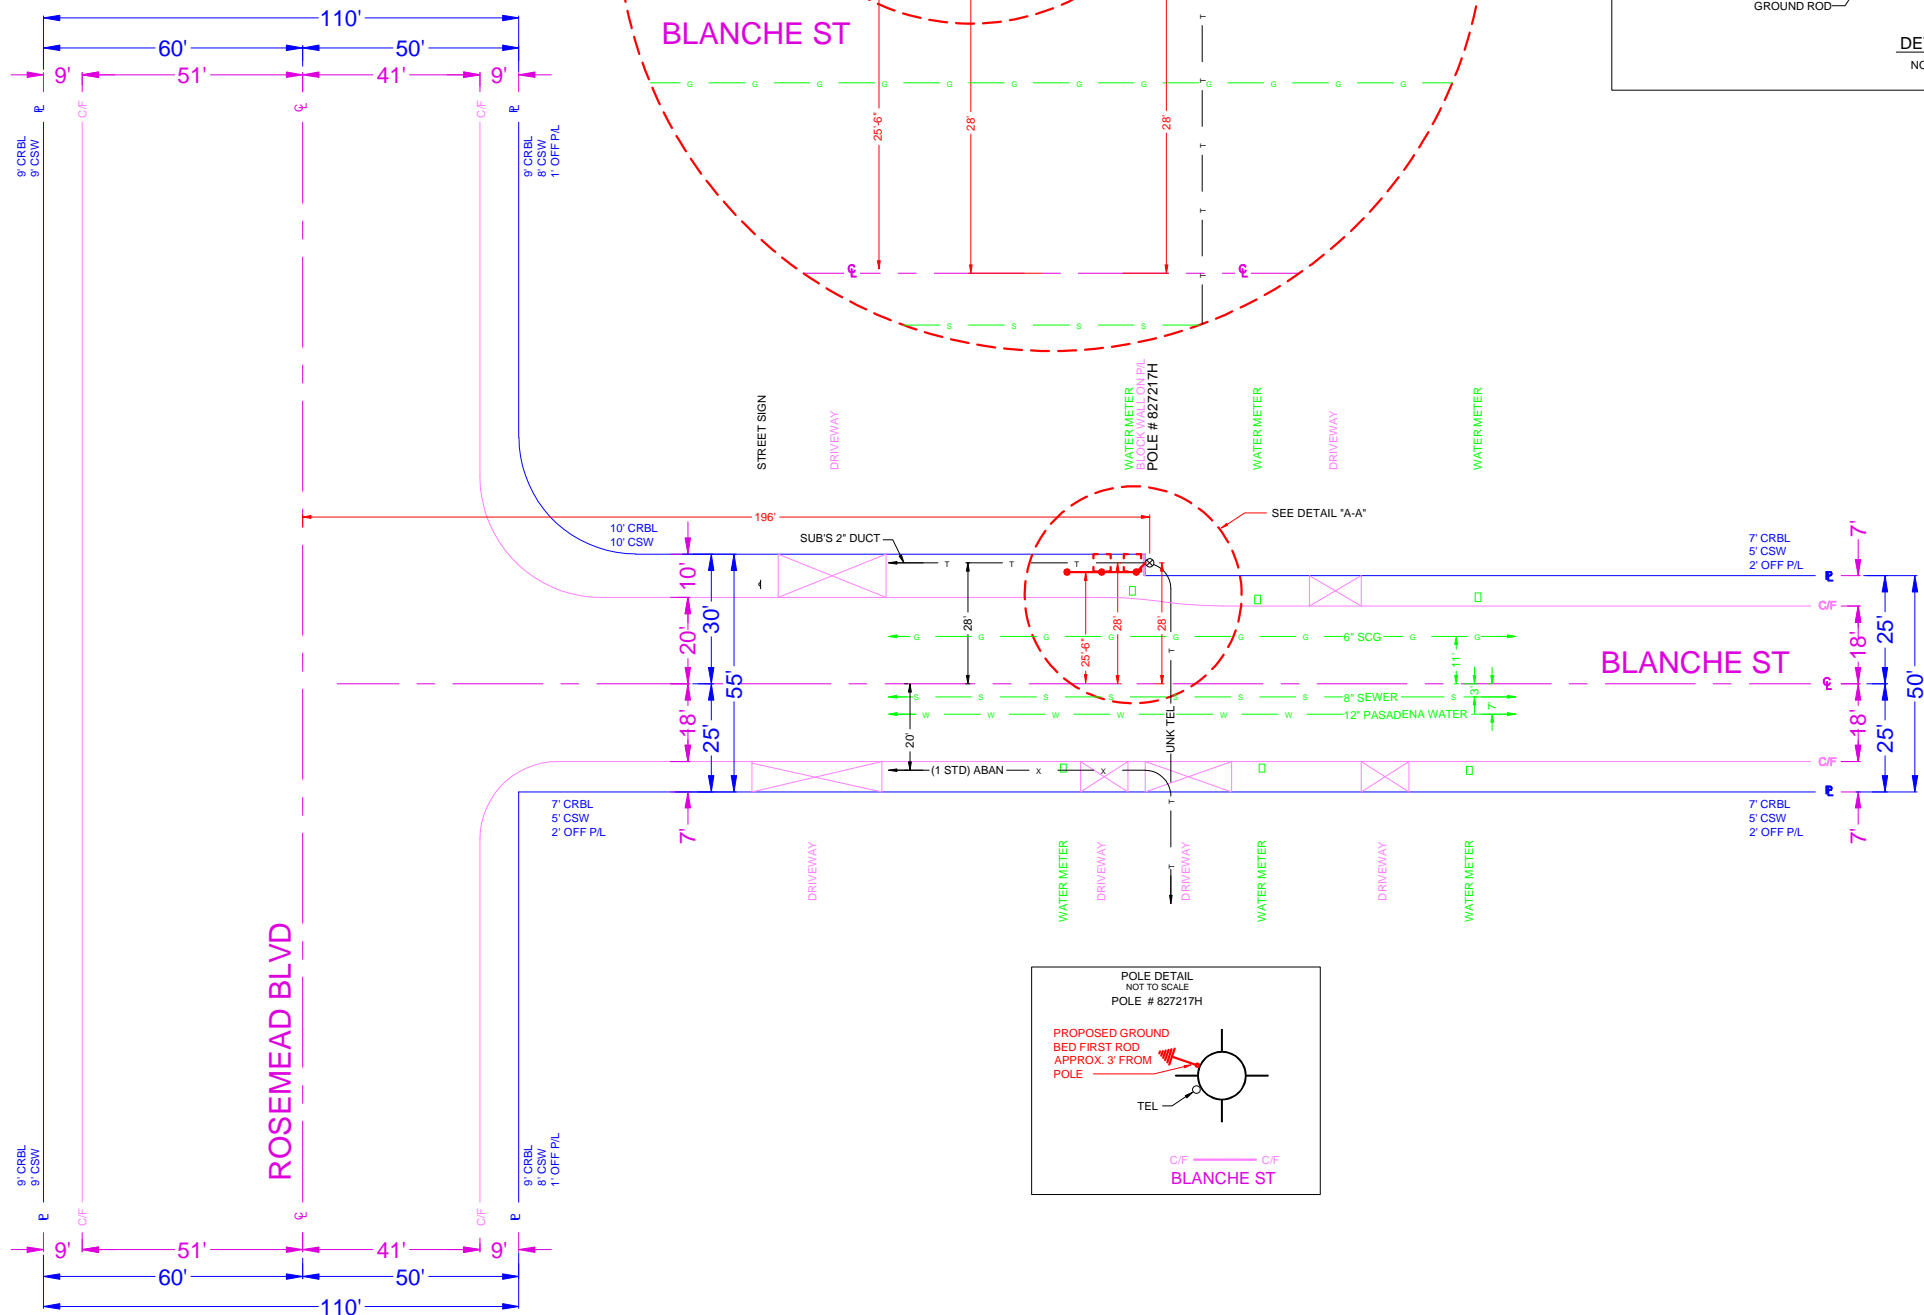

CONSTRUCTION REQUIREMENTS

1. MAINTAIN MINIMUM COVER OF 36" BELOW FLOW LINE.
2. VERIFY EXISTING SUBSTRUCTURES PRIOR TO EXCAVATION.
3. ALL 4" TO CONFORM TO PTS.-77 OR EQUIVALENT.
4. ALL 2" TO CONFORM TO PTS.-66 OR EQUIVALENT.
5. ALL BACKFILL TO BE SAND 12" BELOW AND 6" ABOVE.
6. DO NOT BACKFILL OVER ANY TELEPHONE BURIED SPLICE LOCATIONS UNTIL AUTHORIZED BY TELEPHONE COMPANY INSPECTOR.
7. PLACE # 6 TINNED GROUND WIRE AT BONDING POINTS. (SEE BONDING DETAIL)
8. PLACE PULL ROPE IN NEW CONDUIT.
9. DO NOT CUT CURB & GUTTER
10. ALL SURFACES AND LANDSCAPES WHICH HAVE BEEN REMOVED OR DAMAGED IN THE COURSE OF CONSTRUCTION SHALL BE RECONSTRUCTED OR REPLACED TO AT LEAST EQUAL OR BETTER THAN THE PREVIOUS OR ADJACENT SURFACE.
11. ALL TRAFFIC CONTROL TO BE IN ACCORDANCE WITH THE CALIFORNIA MANUAL ON UNIFORM TRAFFIC CONTROL DEVICES (MUTCD) LATEST EDITION.
12. PER AT&T GUIDELINES, ALL HANDHOLES, SPLICE BOXES, AND MANHOLES TO BE PURCHASED FROM EITHER NEWBASE OR UTILITY VAULT.

THIS PROJECT REQUIRES EXCAVATION. CONSTRUCTION WILL UTILIZE AND IMPLEMENT ALL BEST MANAGEMENT PRACTICES (BMPs) AS REQUIRED TO ENSURE COMPLIANCE WITH AT&T POLICY LETTER ISSUE FEBRUARY 21, 2003 BY ENVIRONMENTAL MANAGEMENT CONCERNING STORM WATER PERMITTING AND STORM WATER POLLUTION PREVENTION PLANS (SWPPP's) AND IN ACCORDANCE WITH THE CLEAN WATER ACT (1965) AND EPA REGULATIONS PUBLISHED IN 1990 AS MODIFIED BY THE PHASE II RULE IN 1990.

LOCATION:
BLANCHE ST., N/S OF STREET, 196' E/O C/L OF ROSEMEAD BLVD.

DESCRIPTION:
PLACE GROUND BED AND 33' OF BARE # 6 GROUND WIRE AT POLE # 827217H. DIG TWO SPLICE PITS TO REPAIR EXISTING DUCT.

BACKFILL SHALL BE PER LOS ANGELES COUNTY STANDARDS

STREET TYPE	SOIL CLASS	PROPOSED BACKFILL
MAJOR	N/A	N/A
SECONDARY	N/A	N/A
LOCAL	N/A	N/A
ALLEY	N/A	N/A

CONDUIT RECORD:
K103C527
ROSEMEAD BLVD
MOHAWK ST TO MOUNTAIN VIEW
SUB MAP #: N/A

STREET NAME N/A
MATERIAL N/A
LINEAR FEET N/A



EXCAVATION DATA

CITY OF: LOS ANGELES COUNTY
PLACING: GROUND BED & BARE #6 GROUND WIRE, SPLICE PITS

EXCAVATION IN	
EXCAVATION IN CONCRETE SIDEWALK	19' X 1' = 19 SQ FT
EXCAVATION IN CONCRETE SIDEWALK	2 X 4' X 4' = 32 SQ FT
EXCAVATION IN ASPHALT ALLEY	
EXCAVATION IN DIRT	

TOTAL EXCAVATION: 51 SQ FT
NUMBER OF CUTS: 3

DATE	ATTID	LAYOUT ENGINEER
11/13/13	CHC/AW2158	JESS CORTEZ
CHECKED		626-817-4255
APPROVED		jc1519@att.com
DATE	REVISIONS	FACILITY ENGINEER
		EDDIE HIROTO
		TELEPHONE NUMBER
		626-817-4248
		OFFICE
		K1-03
		CENTRAL OFFICE
		PASADENA GREEN
		UNDERGROUND CONSTRUCTION PROJECT NUMBER
		9318965

SCALE: 1" = 20'
THOMAS GUIDE: 566 - H5
FILENAME: K103 9318965.dwg
DRAWING: 1/1

Consulting, LLC
1700 E. Garry Ave., Suite 210
Santa Ana, CA 92705
(949) 250-0004 / FAX (949) 250-0006